
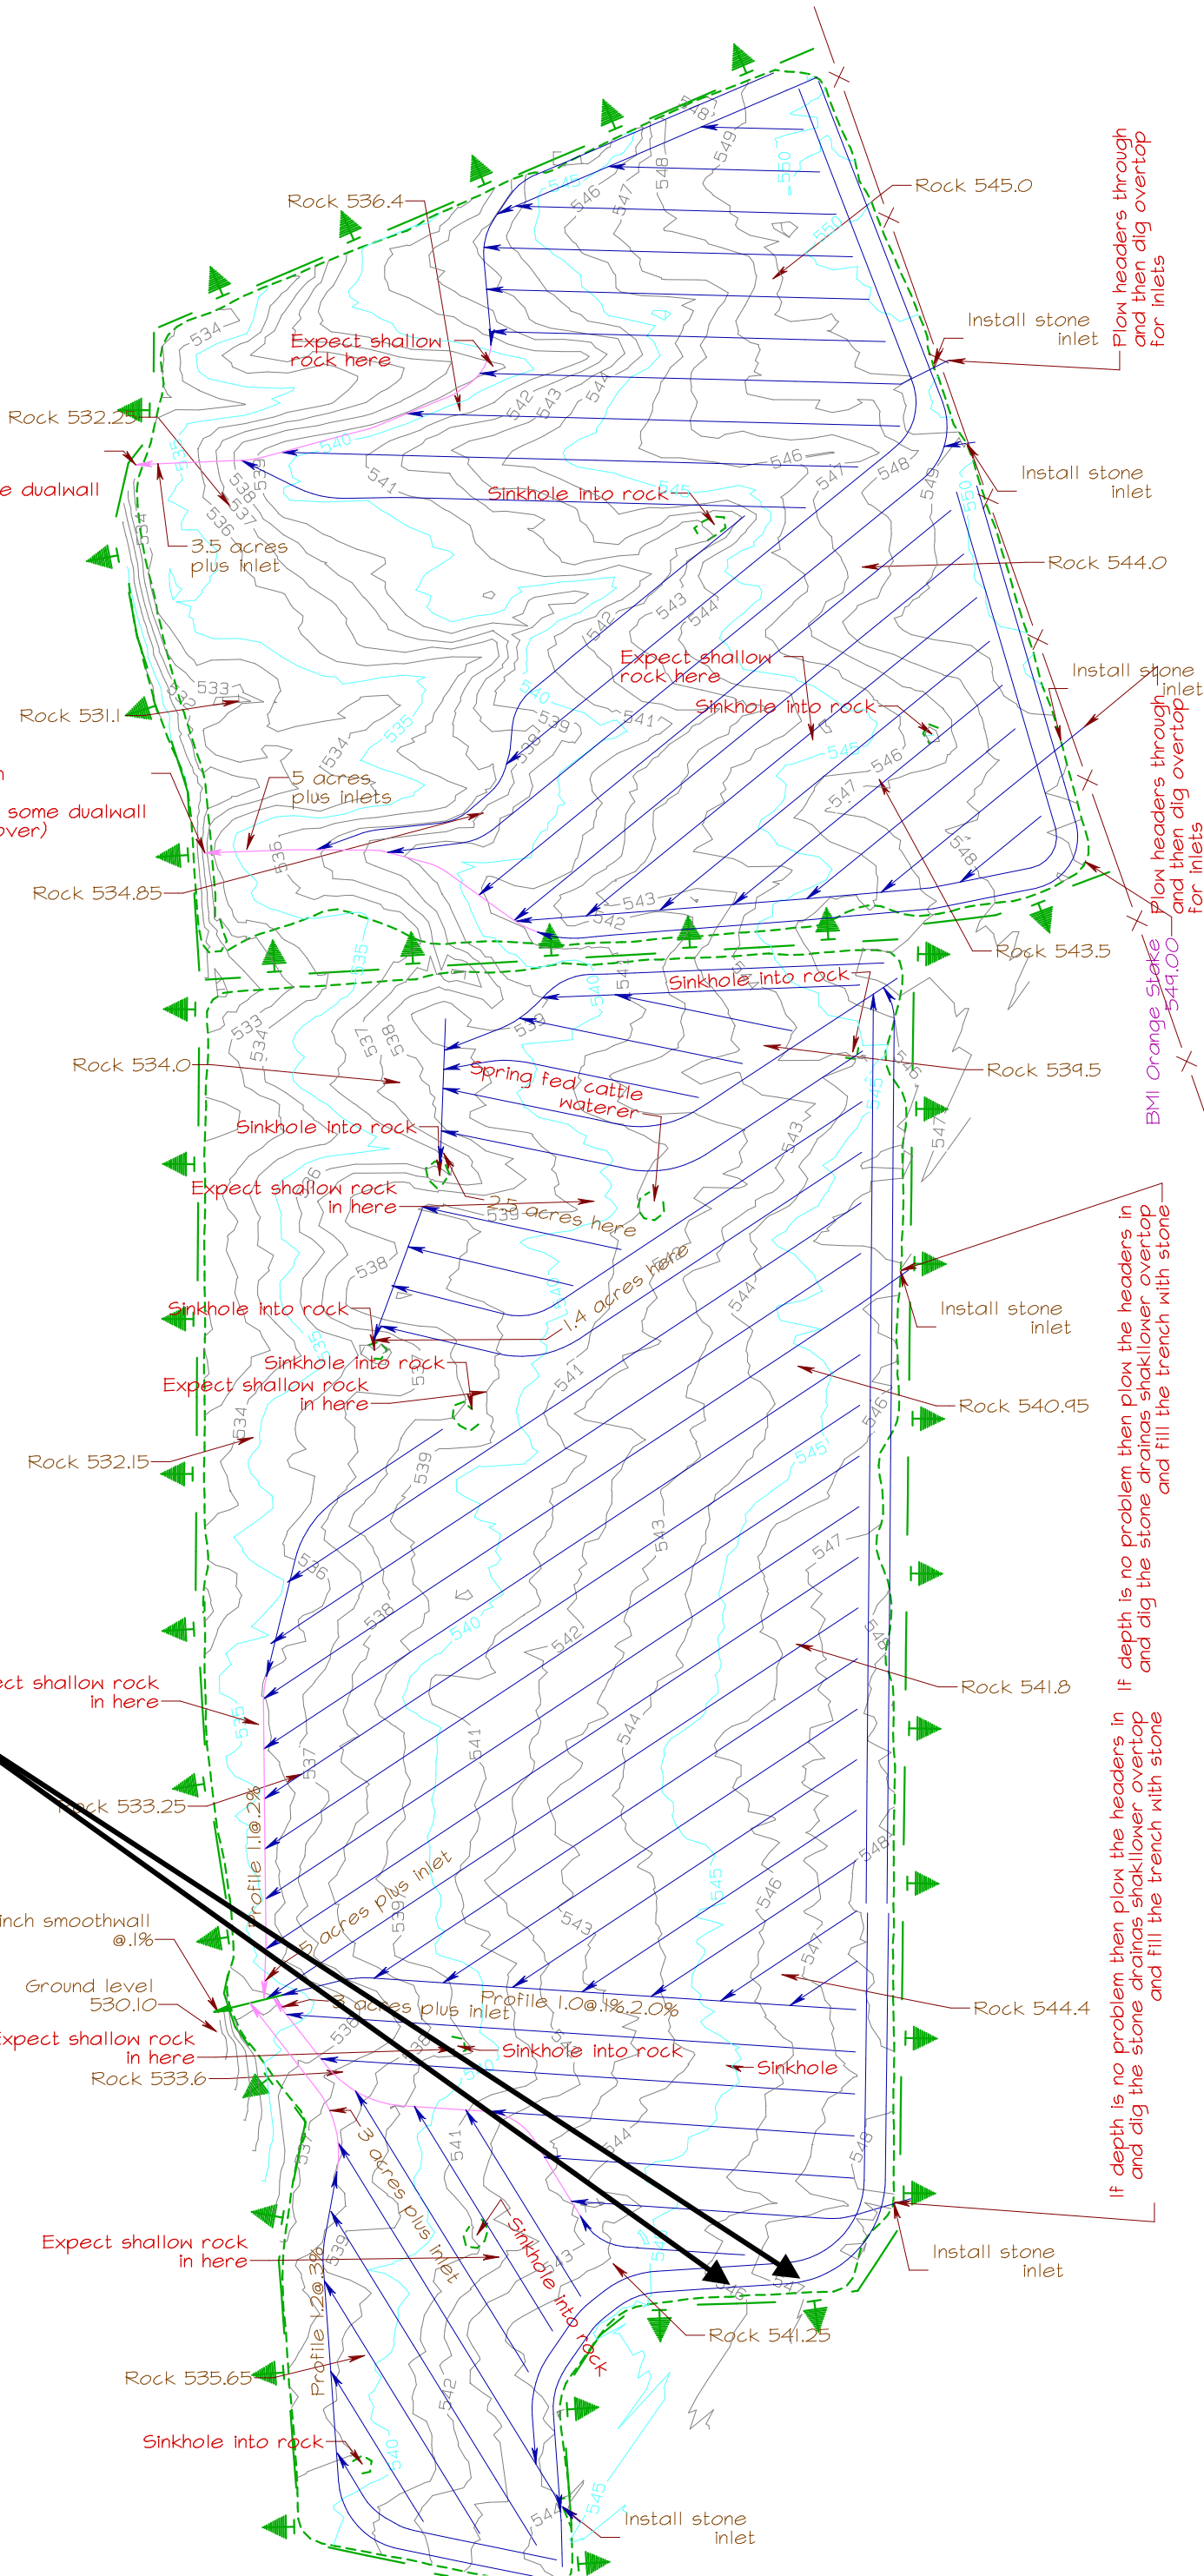


Steve Maxwell  
 455 The Mills Rd  
 Burpee Twp  
 Conc 3  
 Lot 30

Material List:  
 4" -33,176'  
 6" - 1,592'  
 8" smoothwall-60'

BM2 Top of Well casing  
 549.03

Pooled water is laying in the outer tile run between these two arrows. The ruts are where you saw my tractor stuck.

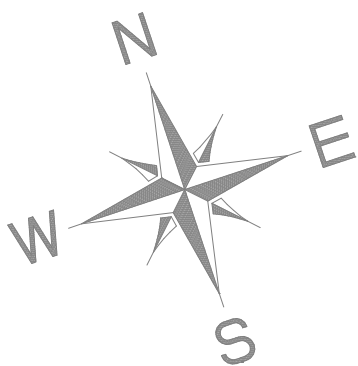

If depth is no problem then plow the headers in and dig the stone drains shaklower overtop and fill the trench with stone  
 If depth is no problem then plow the headers in and dig the stone drains shaklower overtop and fill the trench with stone